



ARLINGTON COUNTY  
"GLANCARLYN PARK"

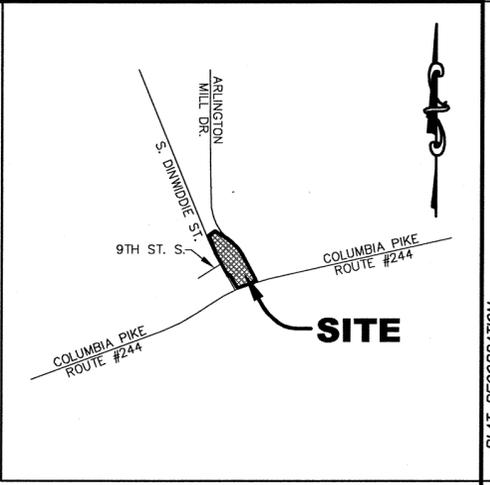

**VICINITY MAP**  
SCALE: 1"=1000'

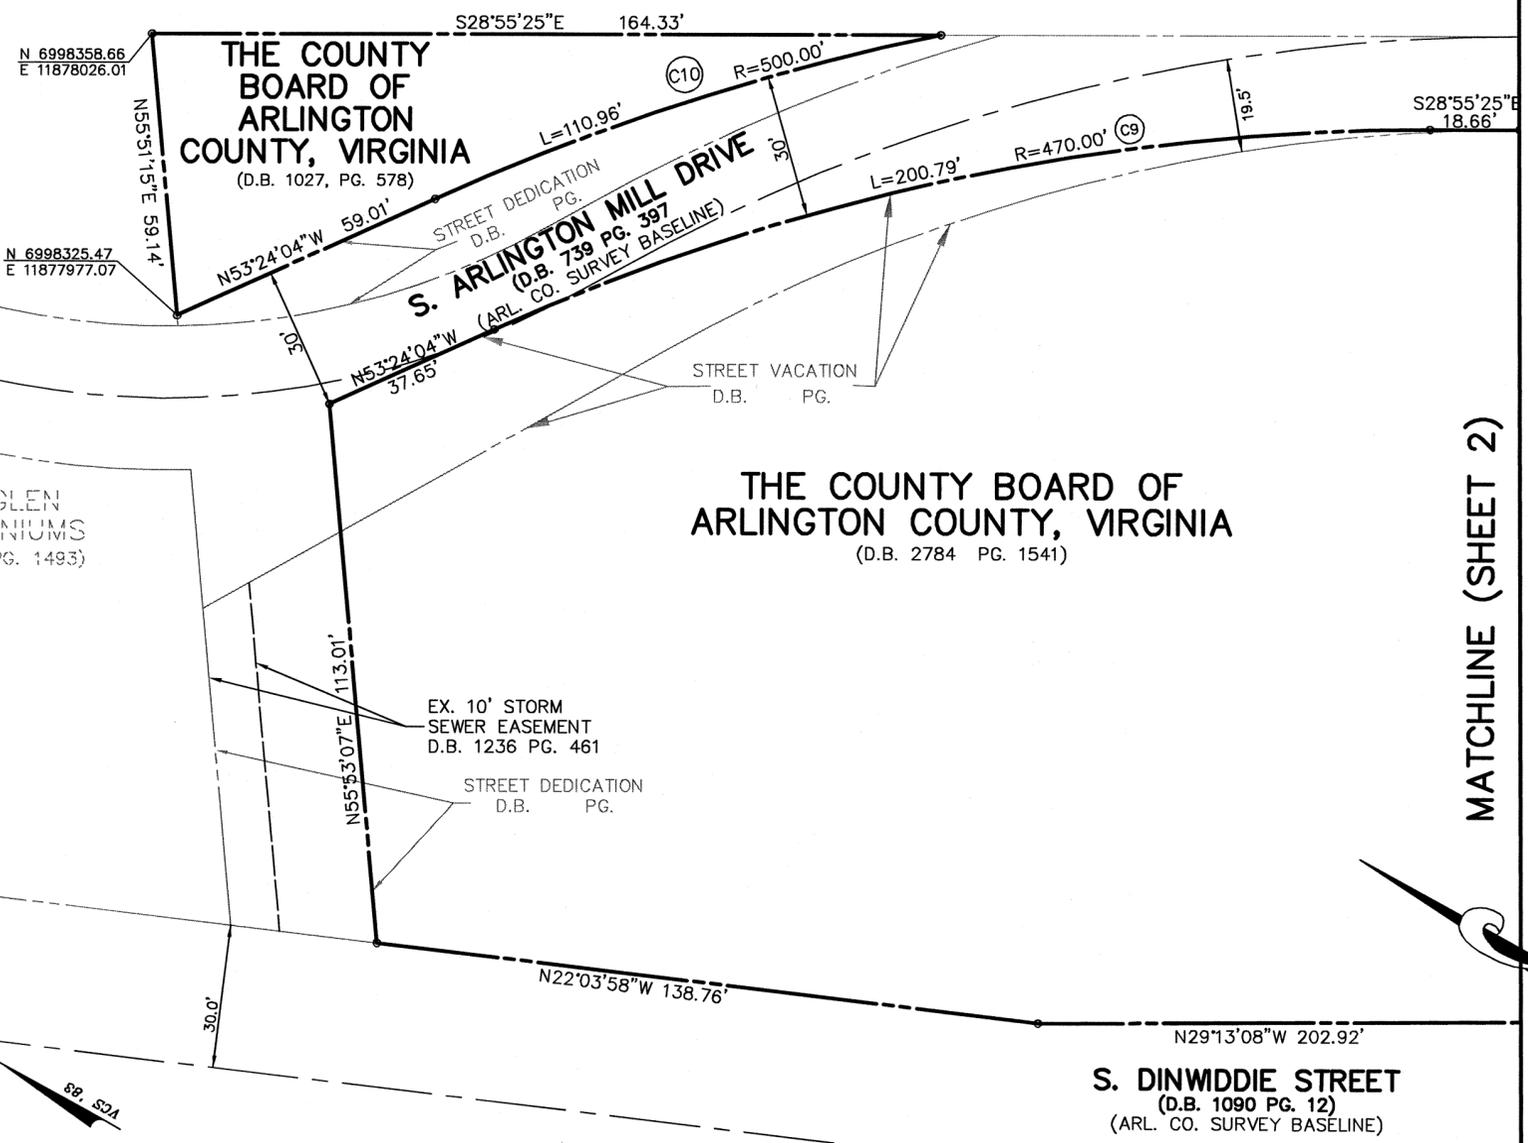

**NOTES:**

1. THE PROPERTY DELINEATED ON THIS PLAT APPEARS ON ARLINGTON COUNTY TAX ASSESSMENT MAP 72-16 AS REAL PROPERTY CODE (RPC) NO. 22001004 AND IS ZONED S-3A.
2. THE PROPERTY SHOWN HEREON IS CURRENTLY IN THE NAME OF THE COUNTY BOARD OF ARLINGTON COUNTY, VIRGINIA AS RECORDED IN DEED BOOK 2784 AT PAGE 1541 AND DEED BOOK 1027 AT PAGE 578, ALL AMONG THE LAND RECORDS OF ARLINGTON COUNTY, VIRGINIA.
3. THE PARCEL IS SUBJECT TO THE CONTROL OF SITE PLAN SP# XXX APPROVED BY THE COUNTY BOARD ON XXXX XX, 200X AND APPROVAL OF THIS PLAT NEITHER ENLARGES NOR REDUCES THE OBLIGATIONS IMPOSED BY THIS SITE PLAN AS IT RELATES TO THIS PARCEL. SITE PLAN SP# XXX IS ON FILE IN THE OFFICE OF THE ZONING ADMINISTRATOR OF ARLINGTON COUNTY, VIRGINIA.
4. NO TITLE REPORT WAS FURNISHED FOR THE SUBJECT PROPERTY.

CURVE TABLE						
CURVE	LENGTH	RADIUS	TANGENT	DELTA	CHD BRG	CHORD
C9	200.79'	470.00'	101.95'	24°28'39"	S41°09'44"E	199.27'
C10	110.96'	500.00'	55.71'	12°42'53"	N47°02'37"W	110.73'

MATCHLINE (SHEET 2)

PLAT SHOWING  
**VACATION OF 10' SANITARY SEWER EASEMENT  
DEED BOOK 714 AT PAGE 357  
AND VACATION OF PUBLIC STREET AND UTILITY EASEMENT  
DEED BOOK 2183 AT PAGE 1889  
ARLINGTON MILL CENTER**

DEED BOOK 2784 PAGE 1541  
DEED BOOK 1027 PAGE 578  
**ARLINGTON COUNTY, VIRGINIA**  
SCALE: 1"=25' DATE: 5/2208  
SHEET 1 OF 2



ENGINEERS ■ PLANNERS ■ LANDSCAPE ARCHITECTS ■ SURVEYORS ■ G.P.S. SERVICES


VKA INCORPORATED  
8180 GREENSBORO DRIVE SUITE 200 McLEAN, VIRGINIA 22102  
(703)442-7800 ■ FAX (703)761-2787  
McLEAN, VA GERMANTOWN, MD

**ARLINGTON COUNTY DEPARTMENT OF ENVIRONMENTAL SERVICES  
DIVISION OF TRANSPORTATION**

RECOMMENDED FOR APPROVAL: \_\_\_\_\_ APPROVED: \_\_\_\_\_

PLAT EXAMINER SUBDIVISION AND BONDS ADMINISTRATOR

COMMONWEALTH OF VIRGINIA  
5/22/08  
ROBERT R. COCHRAN  
Lic. No. 2012

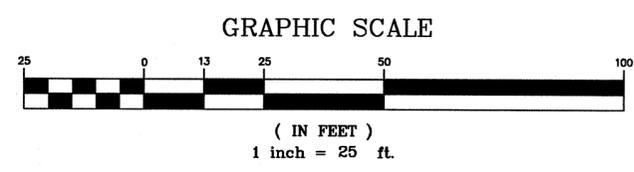

P:\Surveys\DD3-PROJECTS\7125-RP\7125-UTILITY VACATION PLAT.dwg 12/15/2007 7:31:40 AM EST RESOLUTION EXHIBIT FOR EASEMENT VACATION Pg. Db.