



ARLINGTON COUNTY, VIRGINIA

**County Board Agenda Item
Meeting of March 12, 2011**

DATE: February 18, 2011

SUBJECT: Z-2550-10-1 Rezoning from "R-6" One Family Dwelling Districts to "S-3A" Special Districts; for Lyon Park located at 414 and 420 N. Fillmore St. (RPC# 18-050-001).

Applicant:

Lyon Park Community Center Board of Governors
Jeanette Wick, Chair
414 N. Fillmore St.
Arlington, Virginia 22201

C. M. RECOMMENDATION:

Defer the requested rezoning to the May 2, 2011, Planning Commission and May 14, 2011, County Board meetings.

ISSUES: This is a rezoning request for Lyon Park Community Center in the Lyon Park neighborhood. The applicant has requested a deferral to the May 2011 Planning Commission and County Board meetings.

DISCUSSION: The owner and applicant, the Lyon Park Community Center Board of Governors, is requesting a deferral to the May 2, 2011, Planning Commission and May 14, 2011, County Board meetings. Staff concurs and therefore recommends a deferral of the requested rezoning to the May 2, 2011, Planning Commission and May 14, 2011, County Board meetings.

County Manager: *BMD/GA*
Staff: Peter Schulz, DCPHD, Planning Division
PLA-5835


15.

Mr. Schulz:

The Lyon Park Community Center Board of Governors requests deferral of our rezoning issue to the County Board's May meeting while we allow some concerned neighbors to investigate issues of concern.

Thank you.

Jeannette Wick
Chair, LPCC BoG

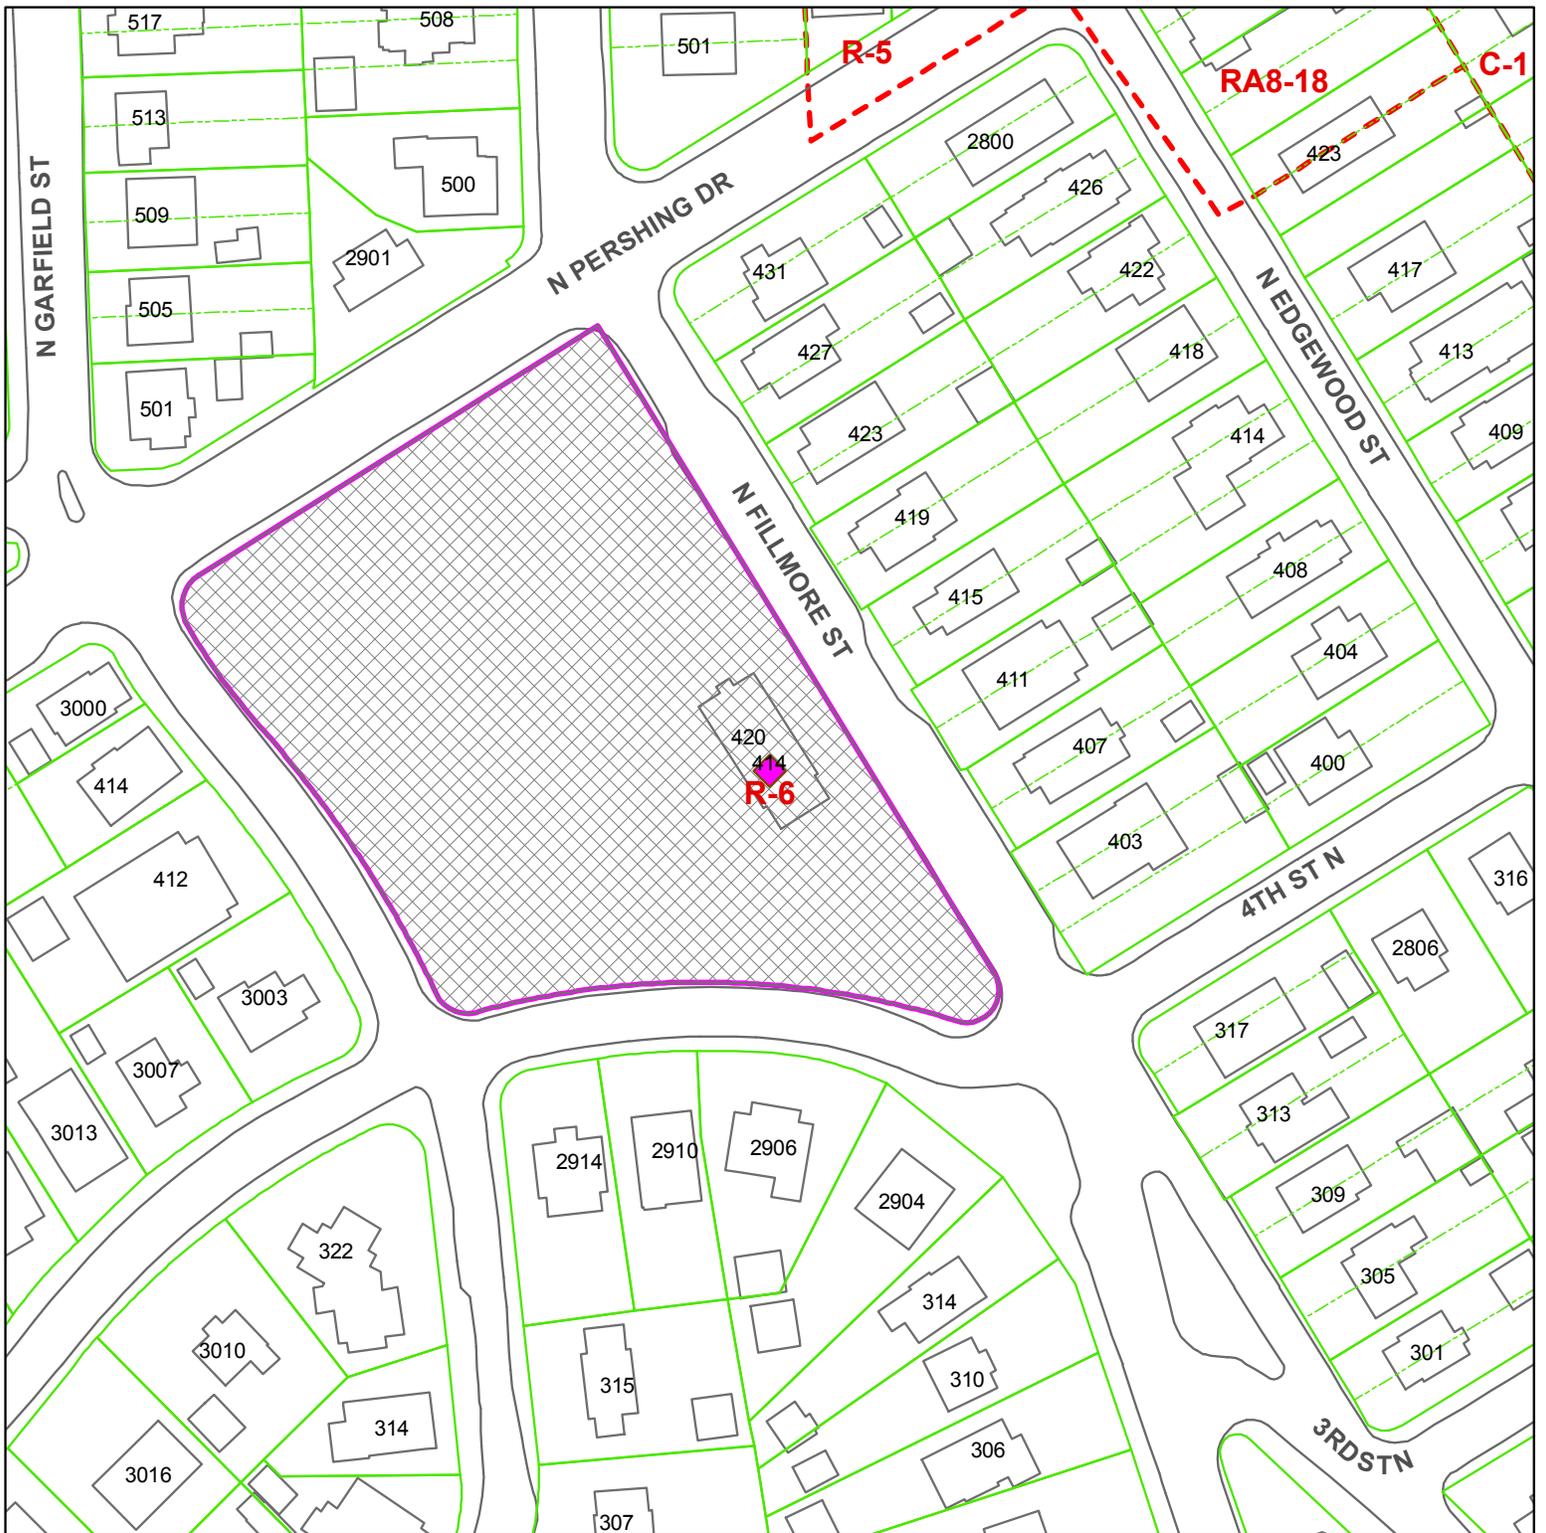

Z-2550-10-1

414 and 420 N. Fillmore Street

RPC: 18-050-001



 Case Location(s)

Scale: 1:1,200

Note: These maps are for property location assistance only.
They may not represent the latest survey and other information.