



ARLINGTON COUNTY, VIRGINIA

County Board Agenda Item Meeting of September 16, 2017

DATE: September 5, 2017

SUBJECT: SP-401-U-12-1 USE PERMIT REVIEW associated with a site plan for live entertainment and dancing at Greene Turtle; located at 900 N. Glebe Road (RPC #14-053-058).

Applicant:

Sattar Shaik
The Greene Turtle
900 N. Glebe Road
Arlington, Virginia 22203

C.M. RECOMMENDATION:

Discontinue the use permit associated with the site plan for live entertainment and dancing at the Greene Turtle located at 900 N. Glebe Road.

DISCUSSION: The use permit for live entertainment and dancing at the Greene Turtle in Ballston was last renewed by the County Board in September 2014. The business closed at this location in April 2016. Therefore, staff recommends that the County Board discontinue the use permit associated with the site plan.


PUBLIC ENGAGEMENT: As the business is no longer in operation and the use permit is being discontinued, there was no need for public engagement on this item.

County Manager:

County Attorney:

Staff: Nicole R. Boling, DCPHD, Planning Division

PLA-7641

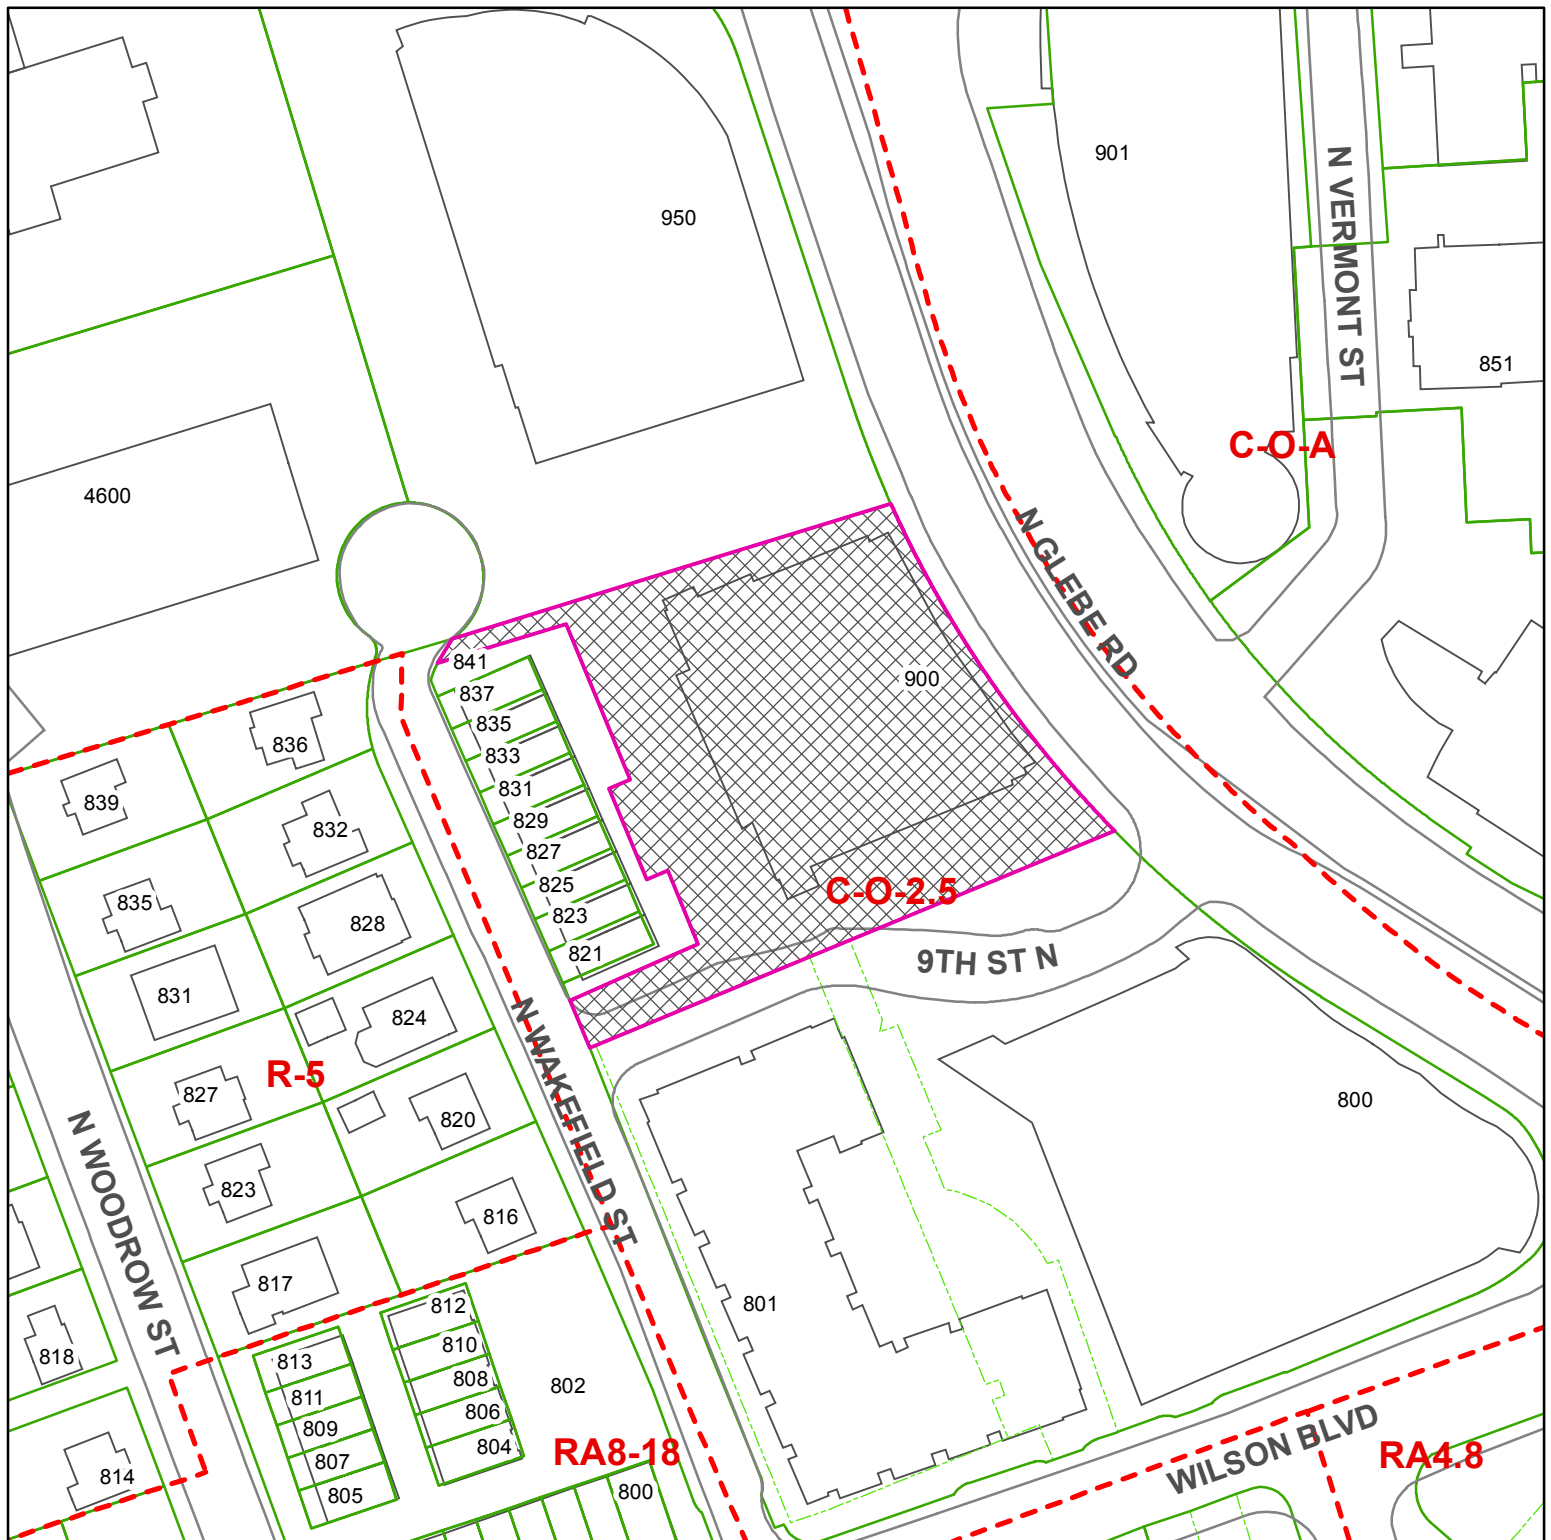

SP # 401-U-12-1

900 N Glebe Rd

RPC # 14-053-058



 Case
Location(s)
Scale: 1:1,200

Note: These maps are for property location assistance only. They may not represent the latest survey and other information.

Department of Community Planning, Housing and Development

County Use Only
Date Placard Posted _____
By _____
Removed _____