



## ARLINGTON COUNTY, VIRGINIA

### County Board Agenda Item Meeting of September 16, 2017

**DATE:** September 5, 2017

**SUBJECT:** U-3432-16-1 USE PERMIT REVIEW for live entertainment at Texas Jack's Barbecue; located at 2761 Washington Blvd. and 701 N. Daniel St. (RPC #18-041-003, -004, -005).

**Applicant:**  
Texas Jack's Barbecue

**By:**  
Mr. Steve Roberts, Owner  
2761 Washington Blvd.  
Arlington, VA 22201

#### **C.M. RECOMMENDATION:**

Discontinue the use permit for live entertainment at Texas Jack's Barbecue located at 2761 Washington Blvd. and 701 N. Daniel St.

**DISCUSSION:** This use permit was scheduled for a one (1) year County Board review in September 2017; however, a renewal is not necessary because the use is discontinuing. In an email dated August 7, 2017 (attached), the owner of Texas Jack's restaurant informed staff that he is not seeking to renew the use permit for live entertainment. In a follow-up phone conversation, the owner informed staff that a lack of customer interest in live music is the reason for not seeking to renew the use permit. Nevertheless, the restaurant will continue to operate at the same location. Therefore, staff recommends that the County Board discontinue the use permit for live entertainment at 2761 Washington Blvd. and 701 N. Daniel St.


**PUBLIC ENGAGEMENT:** Public engagement on this matter was not needed as the business owner opted not to renew the use permit for live entertainment.

County Manager: *mgs/smb*

County Attorney: *AM* *CR Sanders*

Staff: Adam Watson, CPHD, Planning Division

PLA-7619

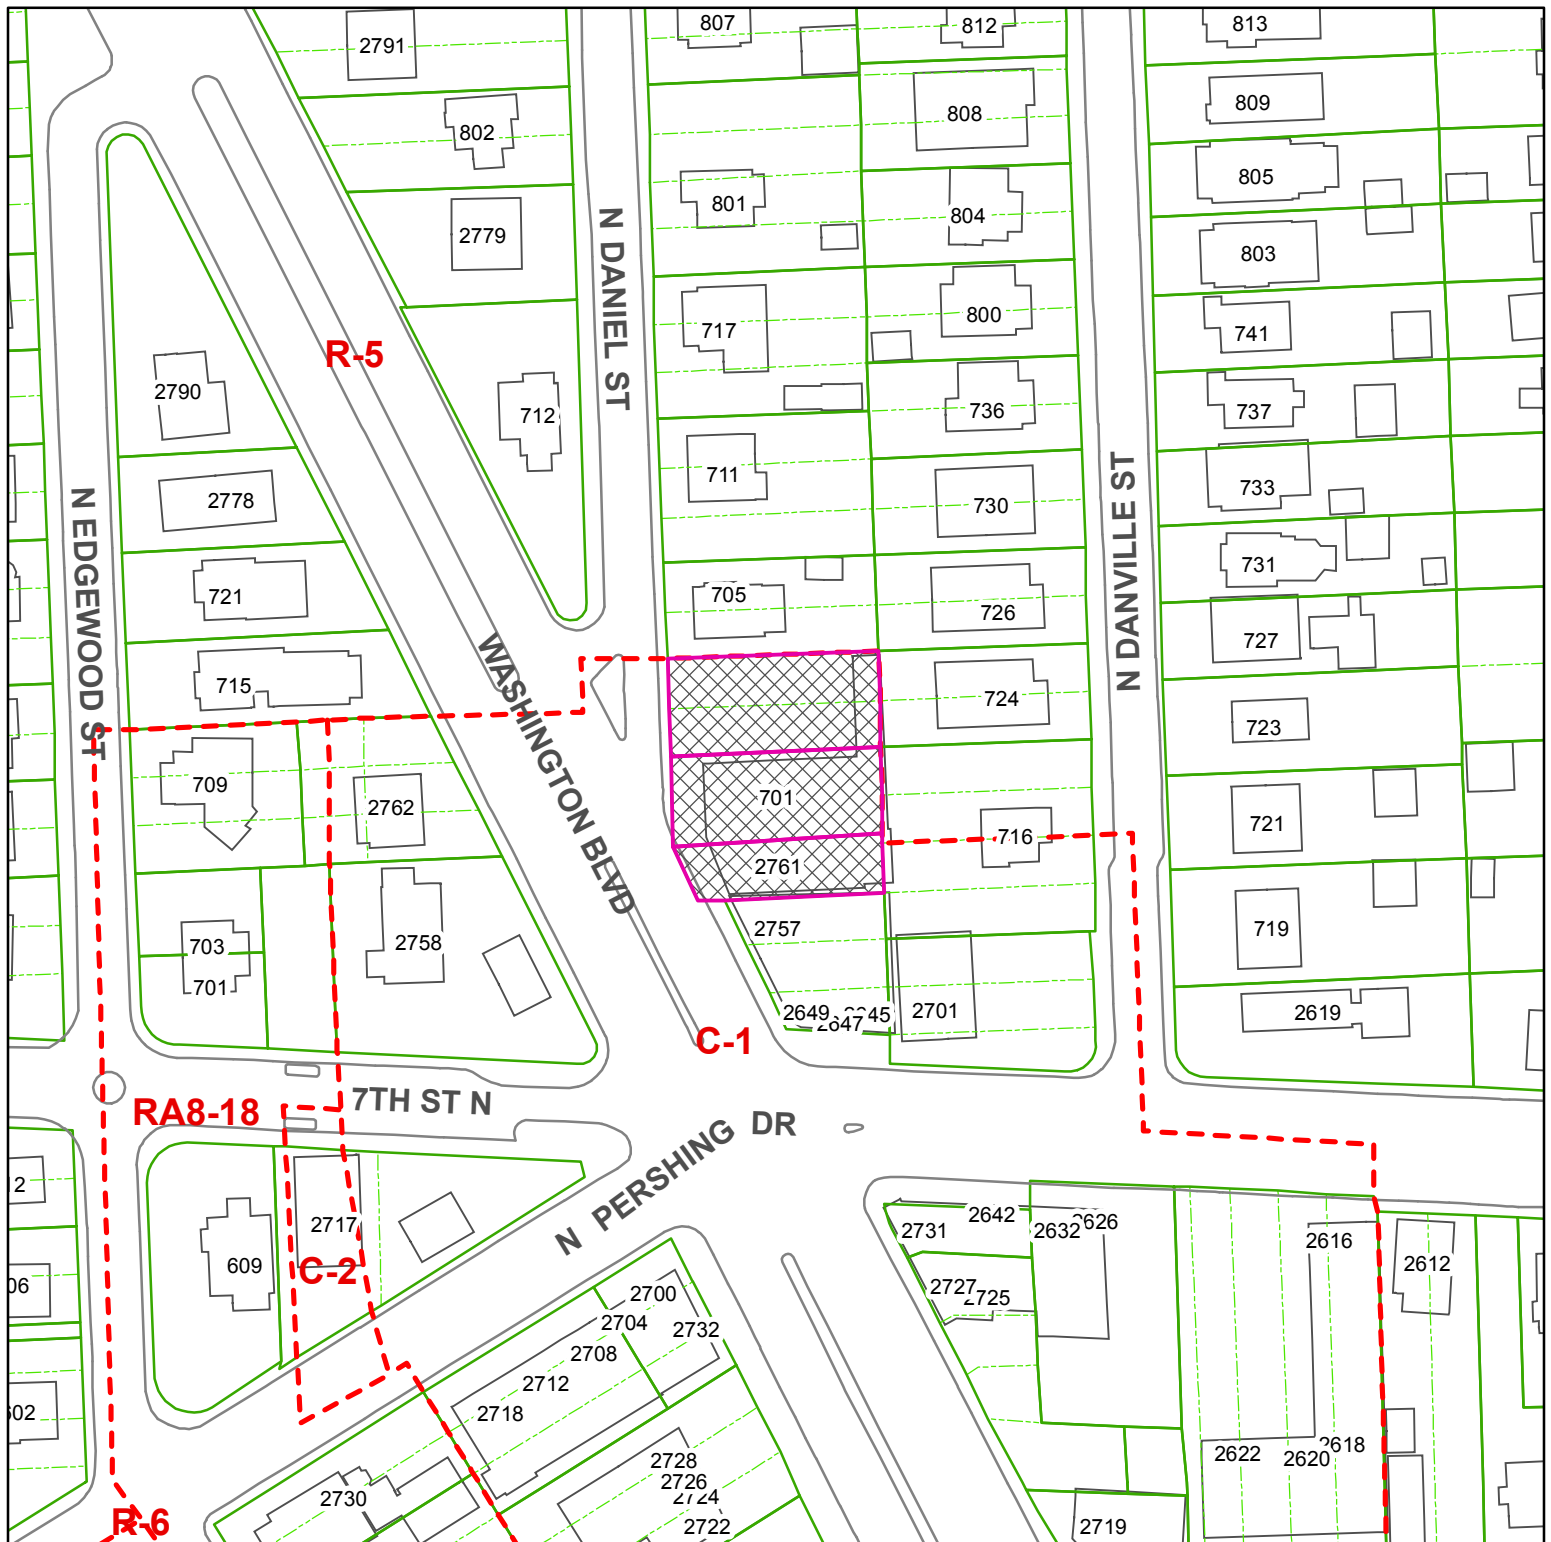

U-3432-16-1

2761 Washington Blvd. and 701 N. Daniel St.

RPC # 18-041-003, -004, -005



 Case Location(s)  
Scale: 1:1,200

Note: These maps are for property location assistance only. They may not represent the latest survey and other information.

Department of Community Planning, Housing and Development

County Use Only  
Date Placard Posted \_\_\_\_\_  
By \_\_\_\_\_  
Removed \_\_\_\_\_

## Adam Watson

---

**To:** Steve Roberts  
**Subject:** RE: Texas Jack's - Live Entertainment Use Permit Review (U-3432-16-1)

**From:** Steve Roberts  
**Sent:** Monday, August 07, 2017 2:29 PM  
**To:** Adam Watson <awatson@arlingtonva.us>  
**Subject:** Re: Texas Jack's - Live Entertainment Use Permit Review (U-3432-16-1)

Adam,

We will not be seeking to renew our live entertainment permit.

Thank you,

-Steve



**Steve Roberts**  
2761 Washington Blvd  
Arlington VA 22201