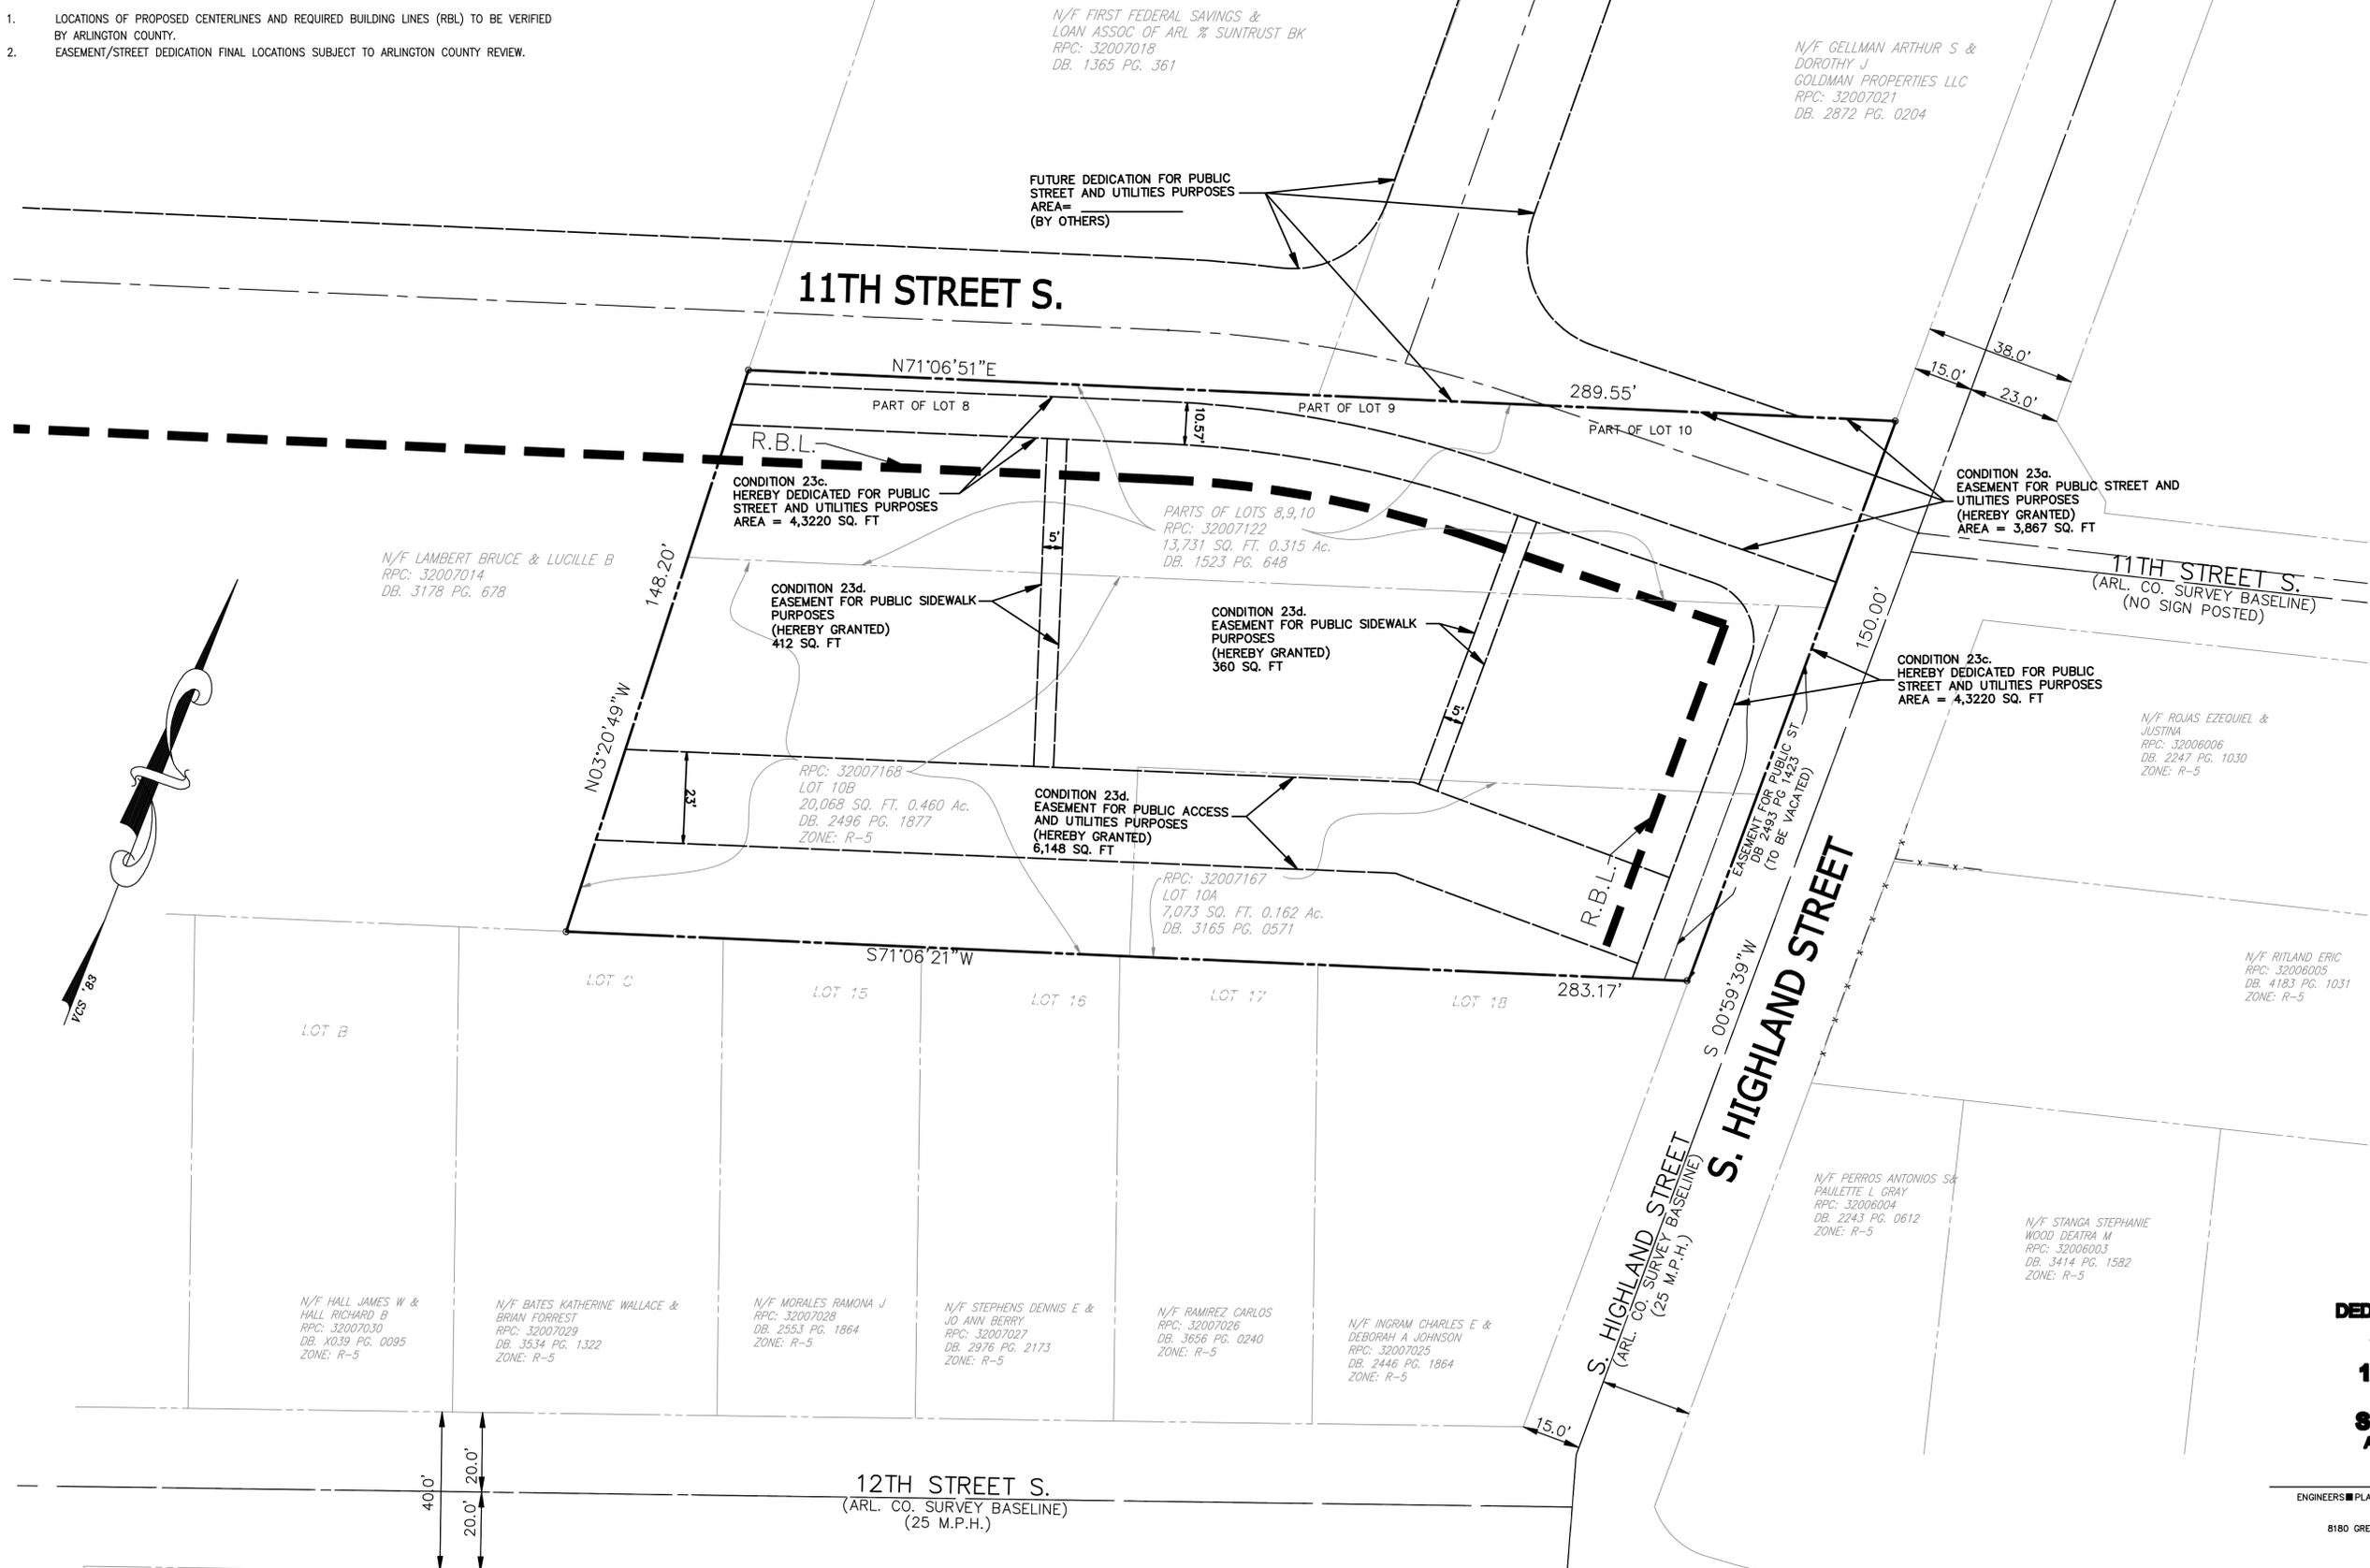


NOTES:

1. LOCATIONS OF PROPOSED CENTERLINES AND REQUIRED BUILDING LINES (RBL) TO BE VERIFIED BY ARLINGTON COUNTY.
2. EASEMENT/STREET DEDICATION FINAL LOCATIONS SUBJECT TO ARLINGTON COUNTY REVIEW.



**EXHIBIT 'A' SHOWING
PROPOSED STREET
DEDICATIONS AND EASEMENTS
AUXIMITE VILLAGE
IN THE VICINITY OF
11TH STREET SOUTH
AND
S. HIGHLAND STREET
ARLINGTON COUNTY, VIRGINIA
SCALE: 1"=81' DATE: 7/1/2009
PAGE 1 OF 1**

ENGINEERS ■ PLANNERS ■ LANDSCAPE ARCHITECTS ■ SURVEYORS ■ G.P.S. SERVICES
VIFA
VIFA INCORPORATED
8180 GREENSBORO DRIVE SUITE 200 MGLEAN, VIRGINIA 22102
(703)442-7800 FAX (703)761-2787
MGLEAN, VA GERMANTOWN, MD