

- NOTES:**
- LOCATIONS OF PROPOSED CENTERLINES AND REQUIRED BUILDING LINES (RBL) TO BE VERIFIED BY ARLINGTON COUNTY.
 - EASEMENT/STREET DEDICATION FINAL LOCATIONS SUBJECT TO ARLINGTON COUNTY REVIEW.

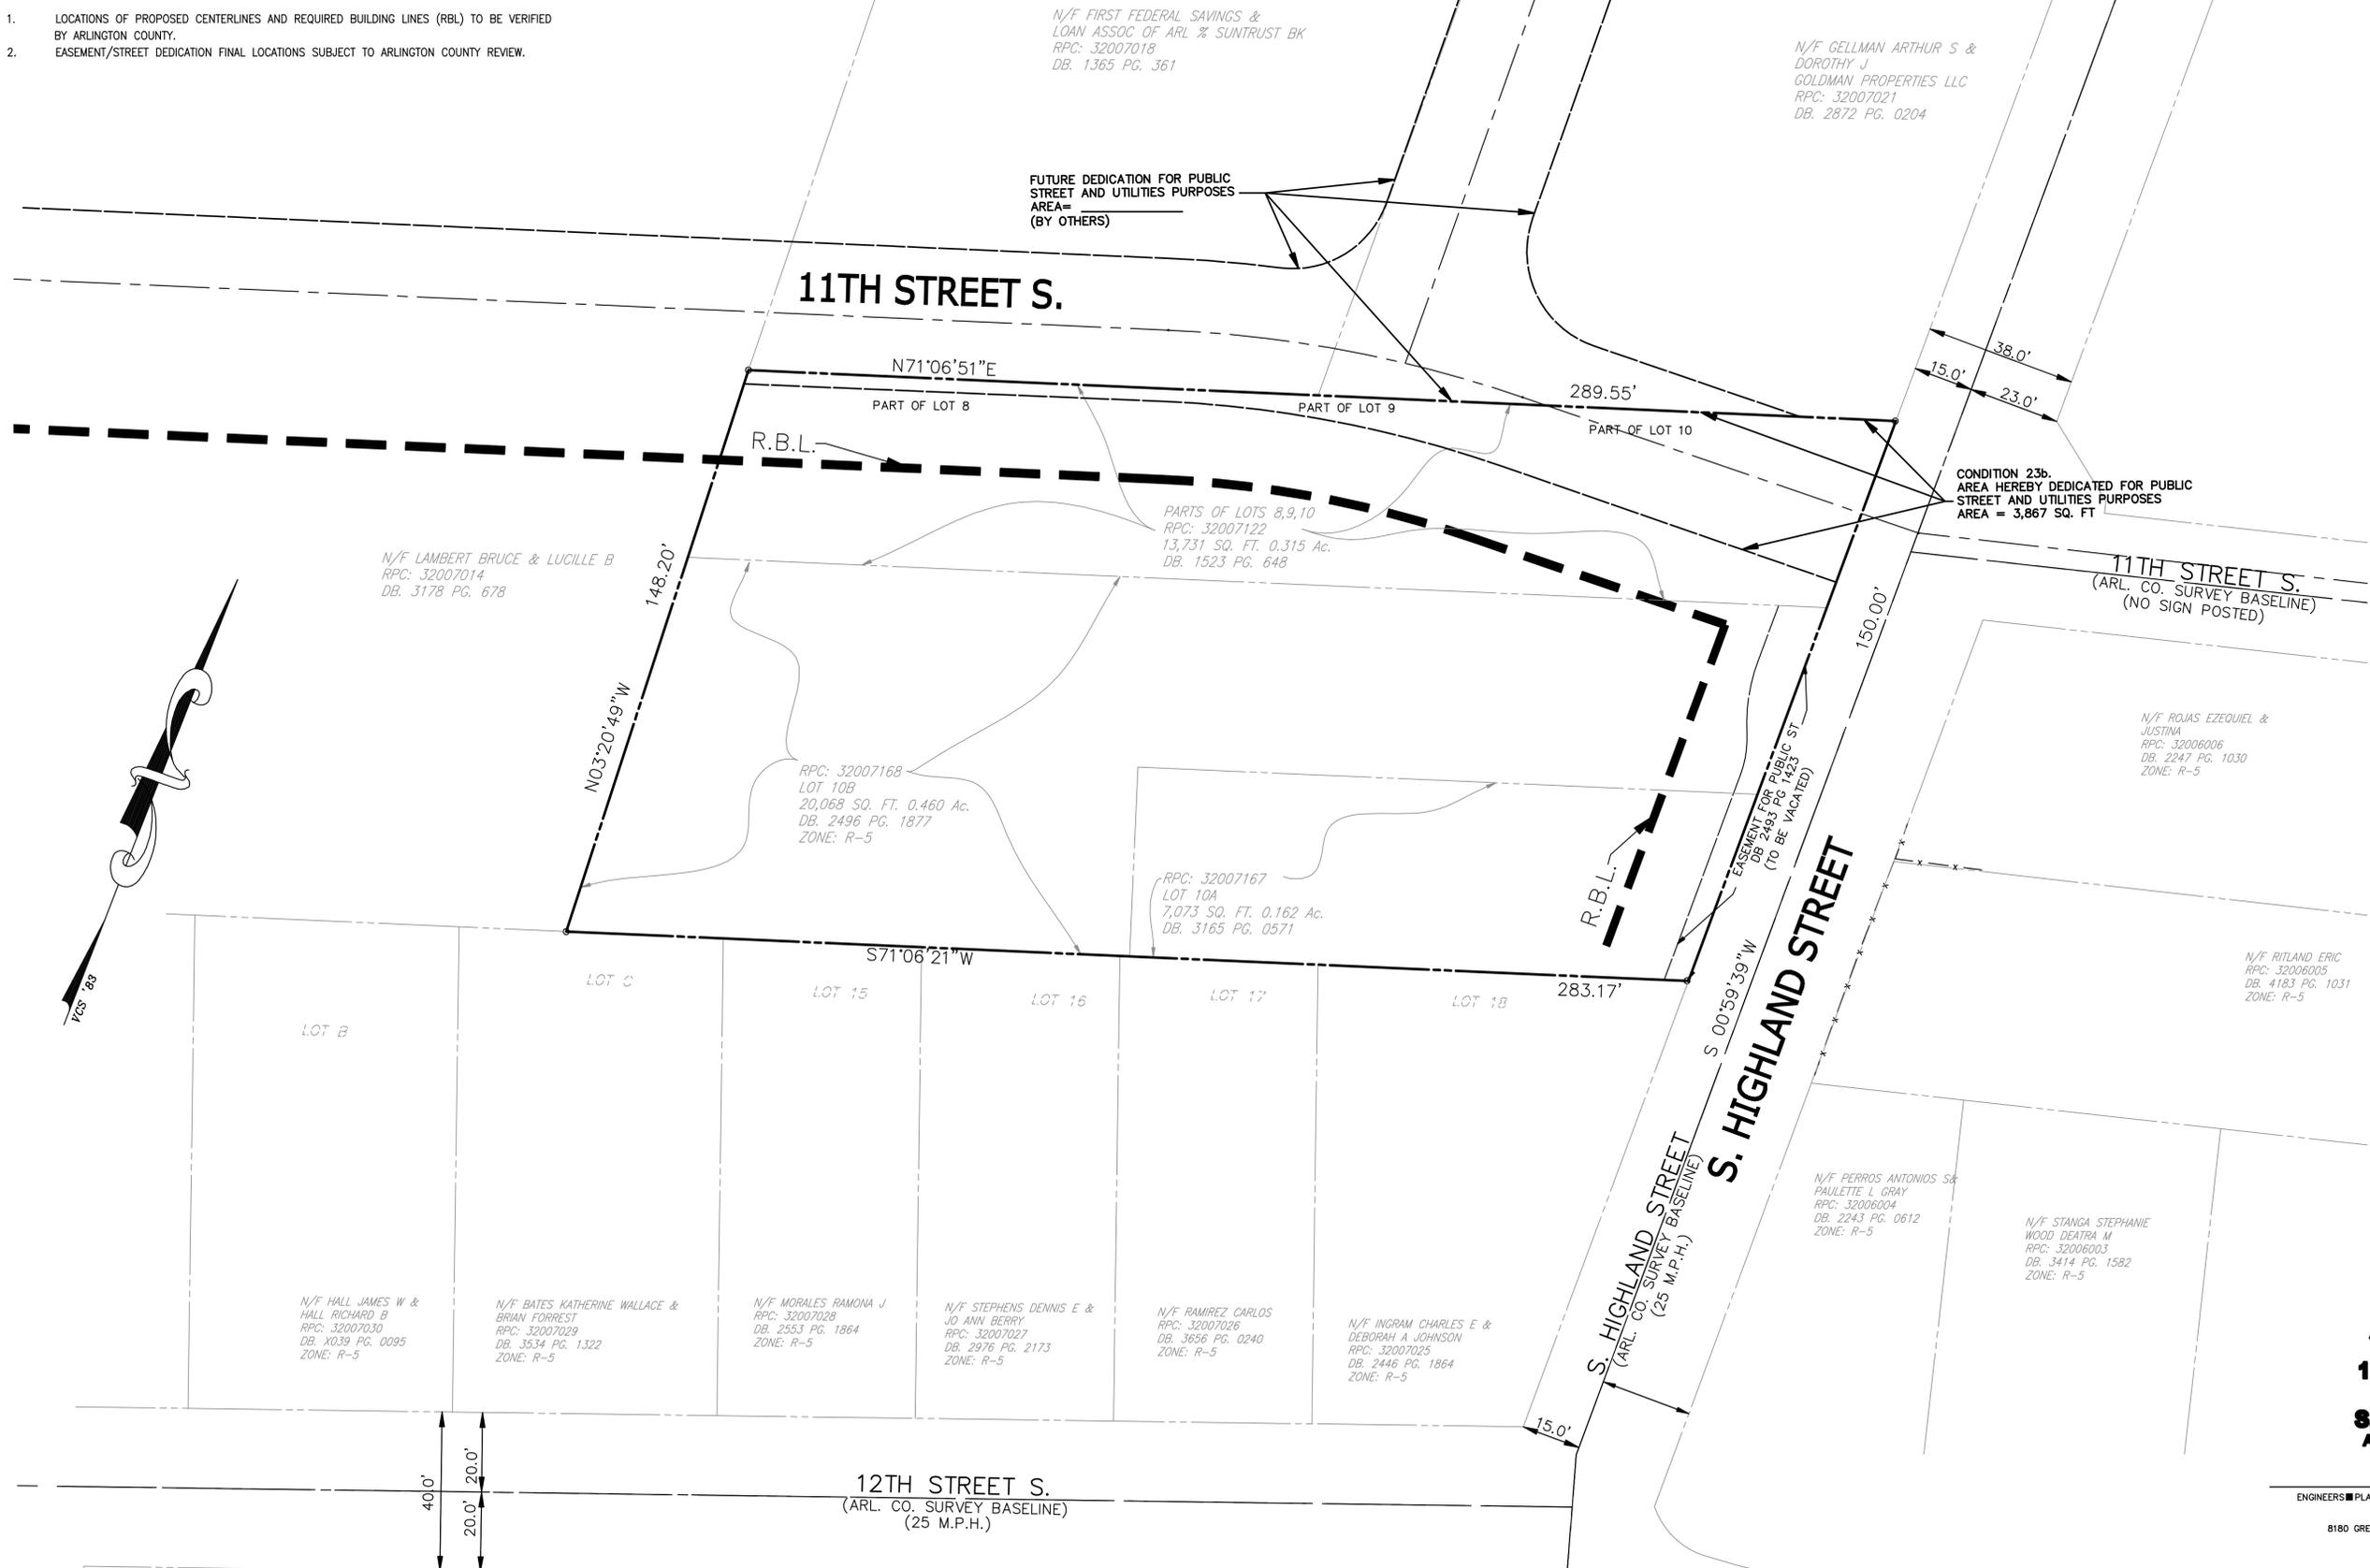


EXHIBIT 'B' SHOWING PROPOSED STREET DEDICATION AUXIMITE VILLAGE IN THE VICINITY OF 11TH STREET SOUTH AND S. HIGHLAND STREET ARLINGTON COUNTY, VIRGINIA
 SCALE: 1"=20' DATE: 7/01/2009
 PAGE 1 OF 1

ENGINEERS ■ PLANNERS ■ LANDSCAPE ARCHITECTS ■ SURVEYORS ■ G.P.S. SERVICES

VIFA

VIFA INCORPORATED
 8180 GREENSBORO DRIVE SUITE 200 MGLEAN, VIRGINIA 22102
 (703)442-7800 FAX (703)761-2787
 MGLEAN, VA GERMANTOWN, MD